





Schwartz


TOOMEL, ARSANG & WELLS
ARCHITECTS
1000 BROADWAY, NEW YORK 10004

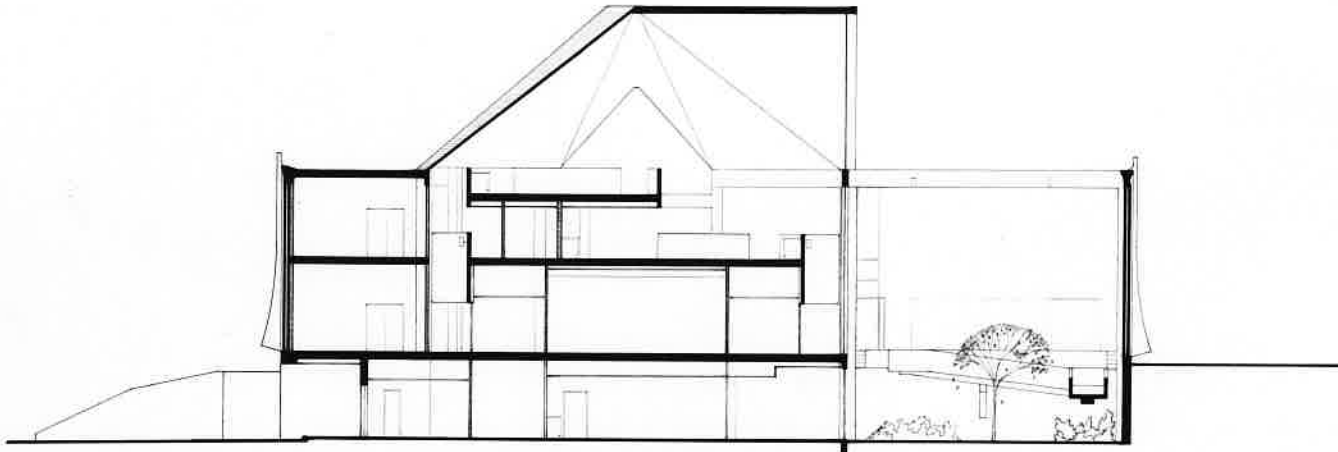


TRANSVERSE SECTION
0 5' 10' 25'

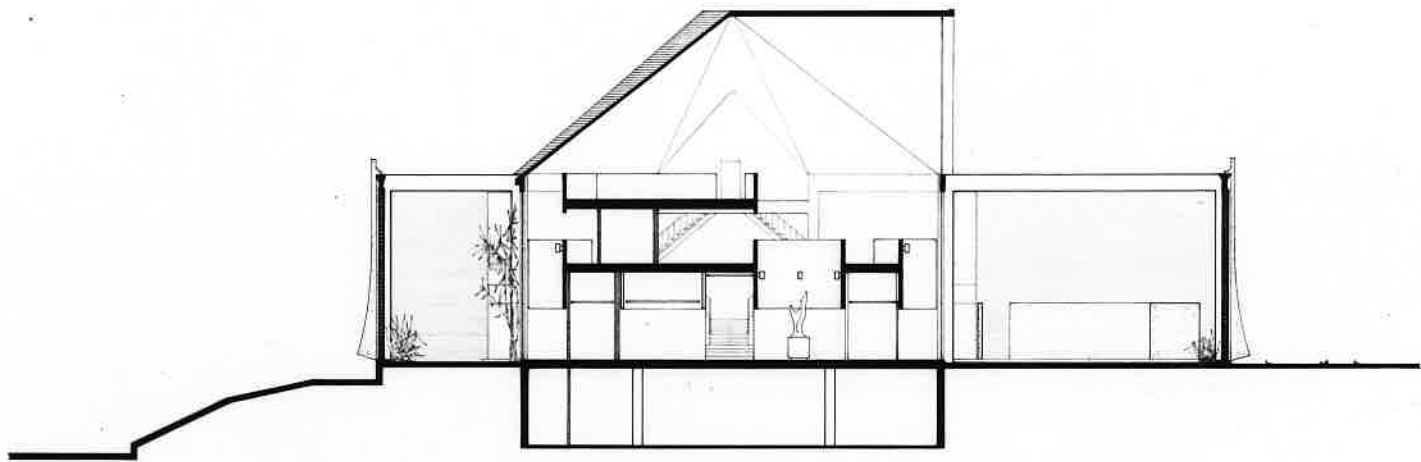

TRANSVERSE SECTION

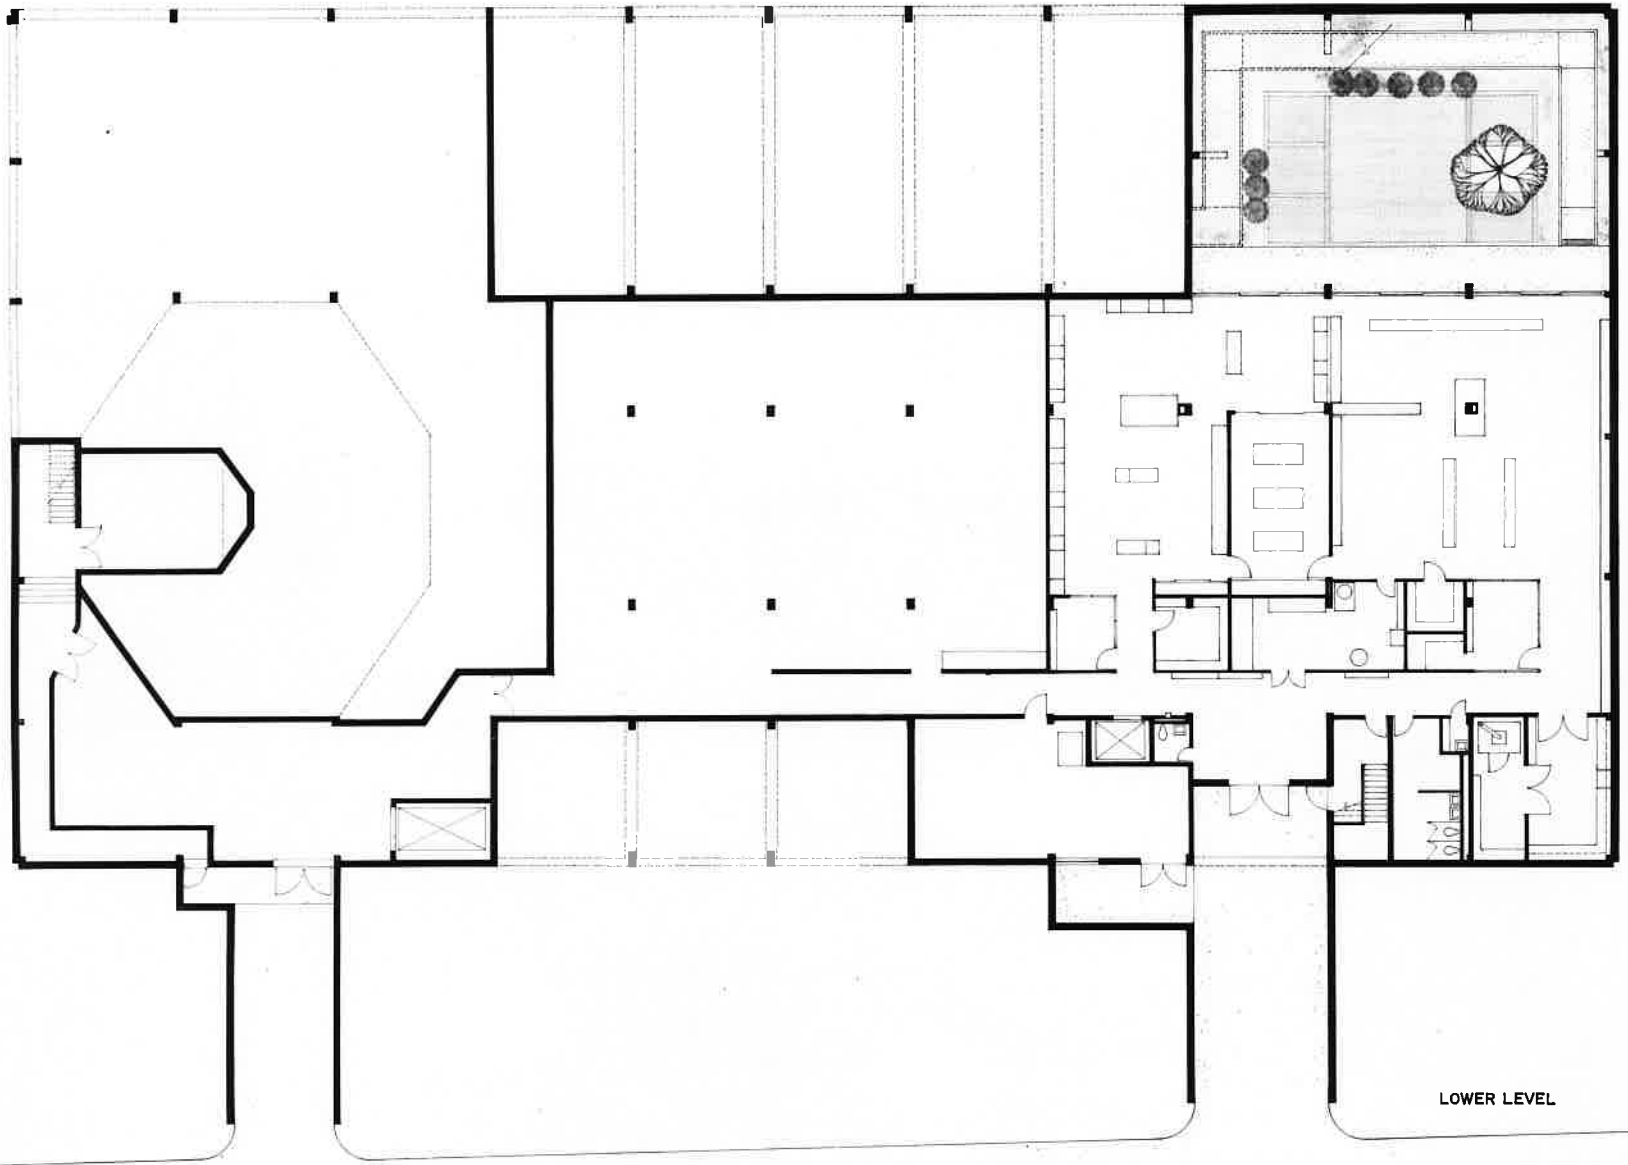


LOWER LEVEL

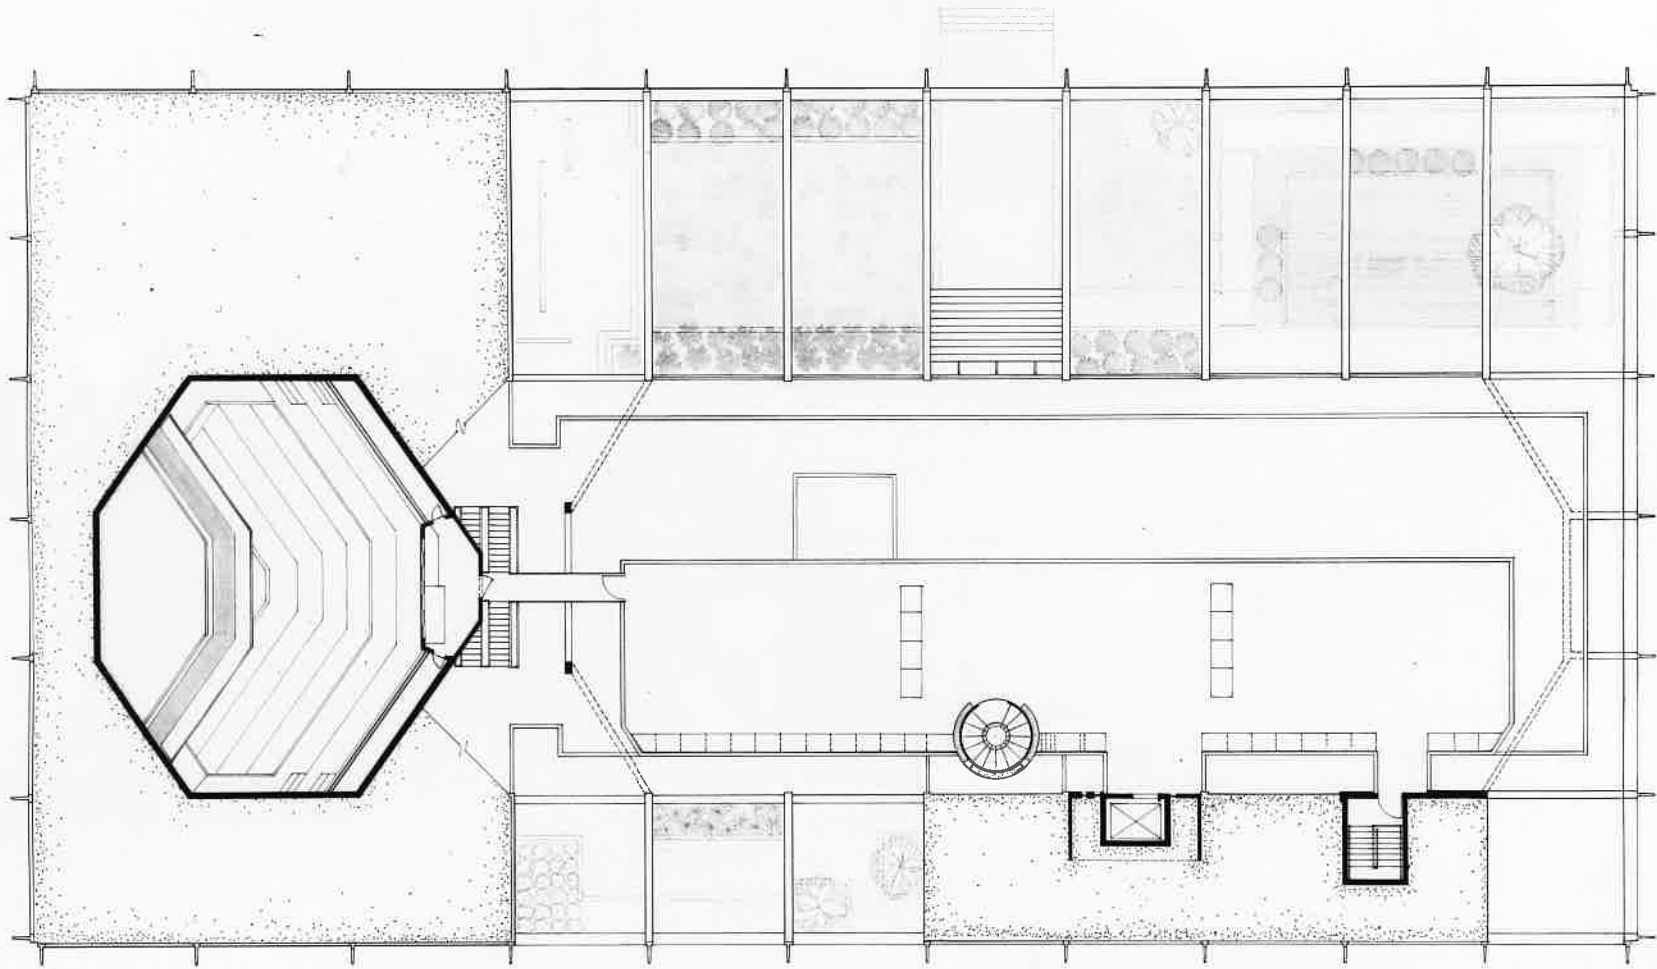

THIRD FLOOR


McDONOUGH STREET

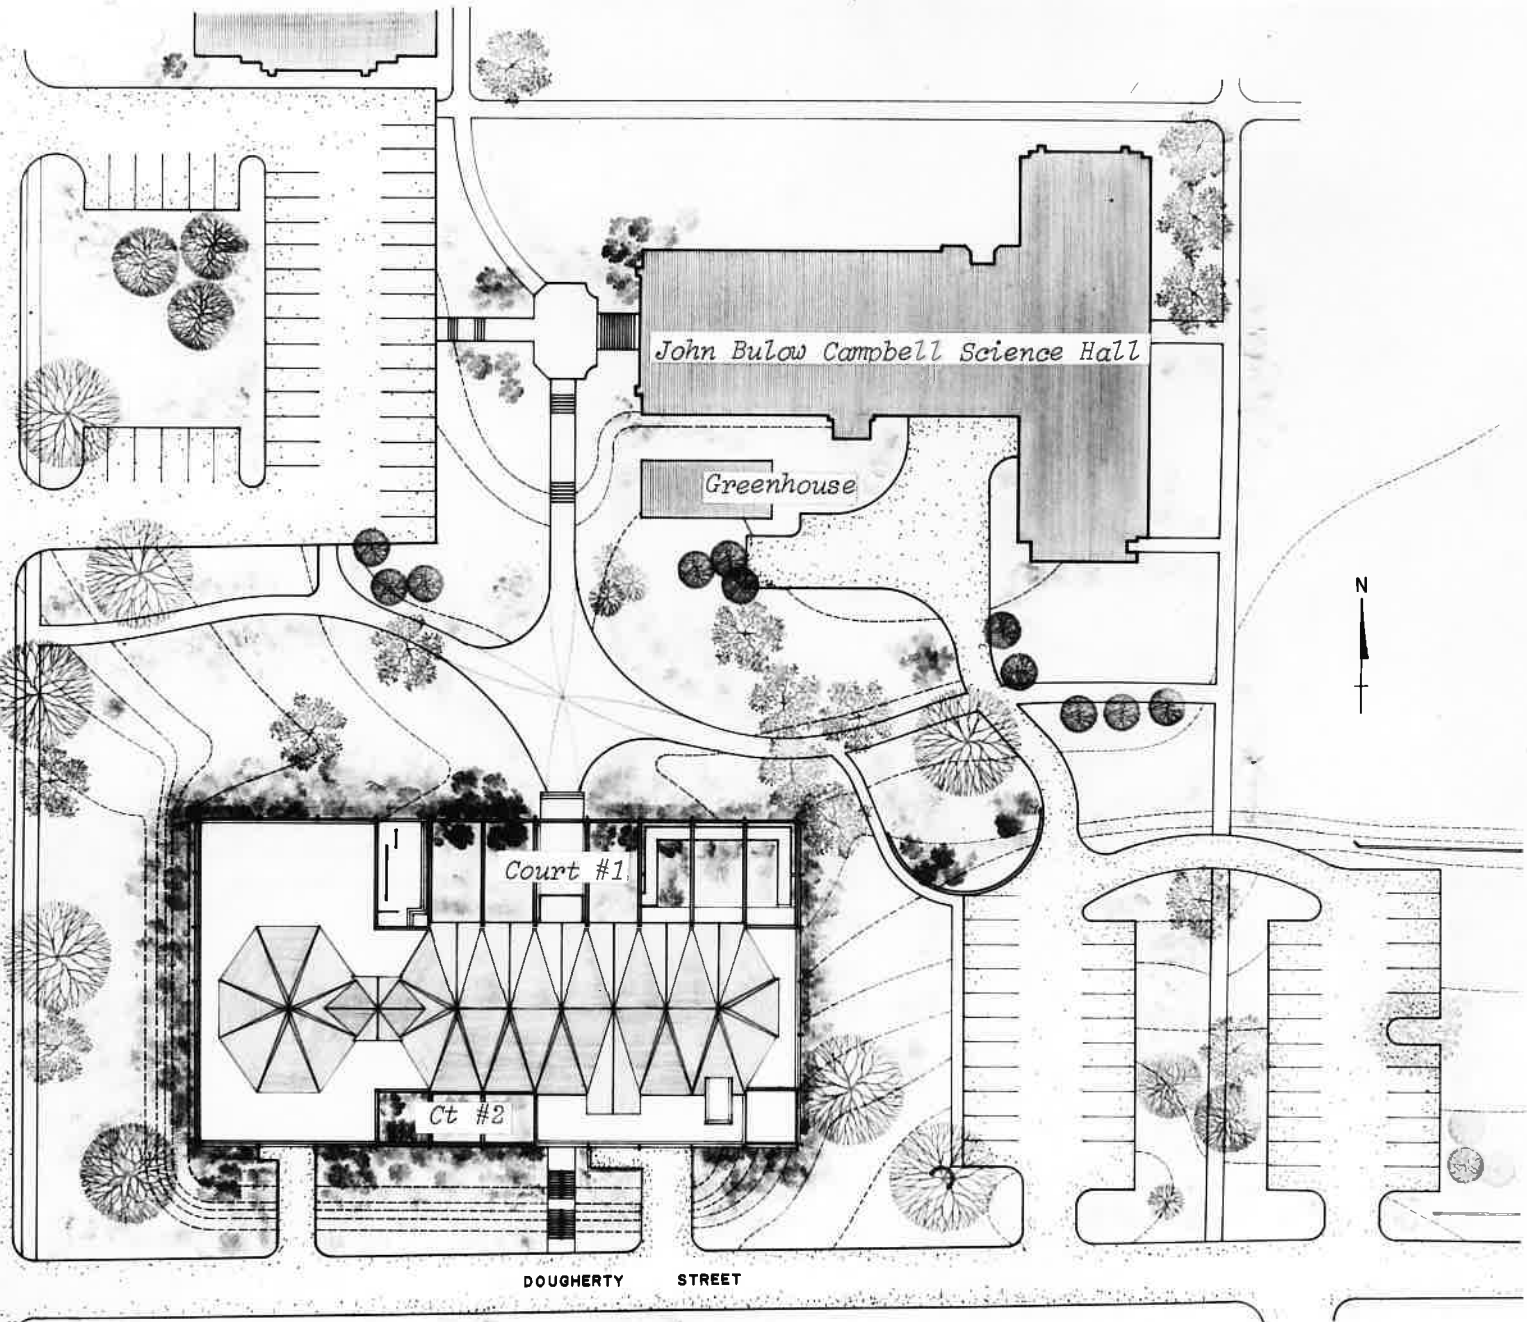

DOUGHERTY STREET



SITE PLAN
0 50' 25' 50' 100'

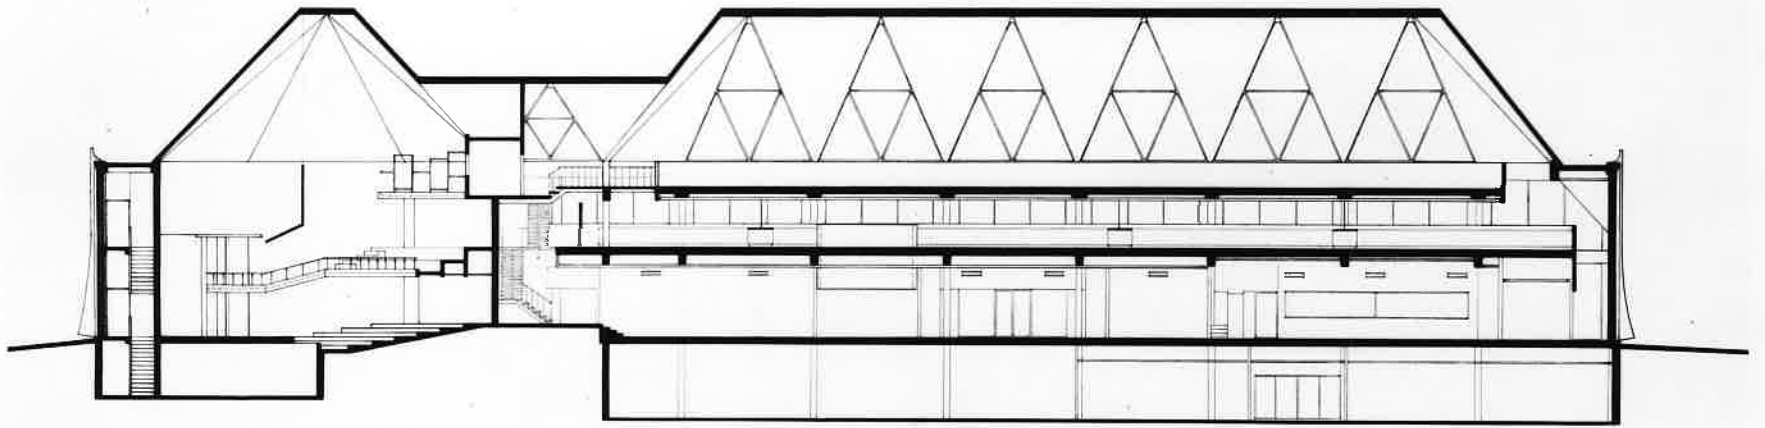

LONGITUDINAL SECTION